


LAYOUT AND MATERIALS KEY NOTES

- 1 HMA PATCHING, TYPE B  
DETAIL, SHEET 49
- 2 PCCP, 8 IN (DRIVEWAY)
- 3 PCCP, (X) IN, SPECIAL (TRINE INTERSECTION)  
DETAIL, SHEET 49
- 4 HANDRAIL, PEDESTRIAN  
DETAILS 2,3,5,6, SHEET 52
- 5 GUARDRAIL, PEDESTRIAN  
DETAIL 4, SHEET 52
- 6 CURB RAMP, CONCRETE, A
- 7 CURB RAMP, CONCRETE, A, MODIFIED  
DETAIL 1, SHEET 50
- 8 CURB RAMP, CONCRETE, C
- 9 CURB RAMP, CONCRETE, D, MODIFIED  
DETAIL 2, SHEET 50
- 10 CURB RAMP, CONCRETE, F, MODIFIED  
DETAIL 3, SHEET 50
- 11 STEPS, CONCRETE, SINGLE  
DETAIL 5, SHEET 51
- 12 STEPS, CONCRETE, SINGLE, PERPENDICULAR  
DETAIL 1, SHEET 52
- 13 STEPS, CONCRETE, DOUBLE  
DETAIL 8, SHEET 51
- 14 SIDEWALK, CONCRETE, 5 IN  
DETAIL 4, SHEET 50
- 15 SIDEWALK, UNIT PAVING  
DETAIL 9, SHEET 50
- 16 CURB AND GUTTER, CONCRETE, MODIFIED,  
18 INCH, DETAIL, SHEET 49
- 17 COMBINATION CONCRETE CURB AND GUTTER,  
TYPE B, DETAIL, SHEET 49
- 18 CURB, CONCRETE, BANDING  
DETAIL 7, SHEET 53
- 19 CURB, CONCRETE, PLANTER, A  
DETAIL 1, SHEET 53
- 20 CURB, CONCRETE, PLANTER, B  
DETAIL 2, SHEET 53
- 21 CURB, CONCRETE, PLANTER, C  
DETAIL 3, SHEET 53
- 22 CURB, CONCRETE, PLANTER, D  
DETAIL 4, SHEET 53
- 23 CURB, CONCRETE, RAMP  
DETAIL 8, SHEET 53
- 24 CURB, CONCRETE, STAIR  
DETAIL 9, SHEET 53
- 25 TRASH RECEPTACLE
- 26 BENCH
- 27 BIKE RACK
- 28 PRECAST MONUMENT  
DETAILS 3,4, SHEET 54
- 29 DRINKING FOUNTAIN  
DETAIL 1, SHEET 55
- 30 LIGHT POLE FOUNDATION, MODIFIED  
DETAIL 3, SHEET 51
- 31 LIGHT POLE ASSEMBLY, 26 FT, ROADWAY  
DETAIL, SHEET 65
- 32 LIGHT POLE ASSEMBLY, 19 FT, A (TRIPLE LUMINAIRE)  
DETAIL, SHEET 65
- 33 LIGHT POLE ASSEMBLY, 19 FT, B (SINGLE LUMINAIRE)  
DETAIL, SHEET 65
- 34 HMA SURFACE TYPE B, 1.5 INCH

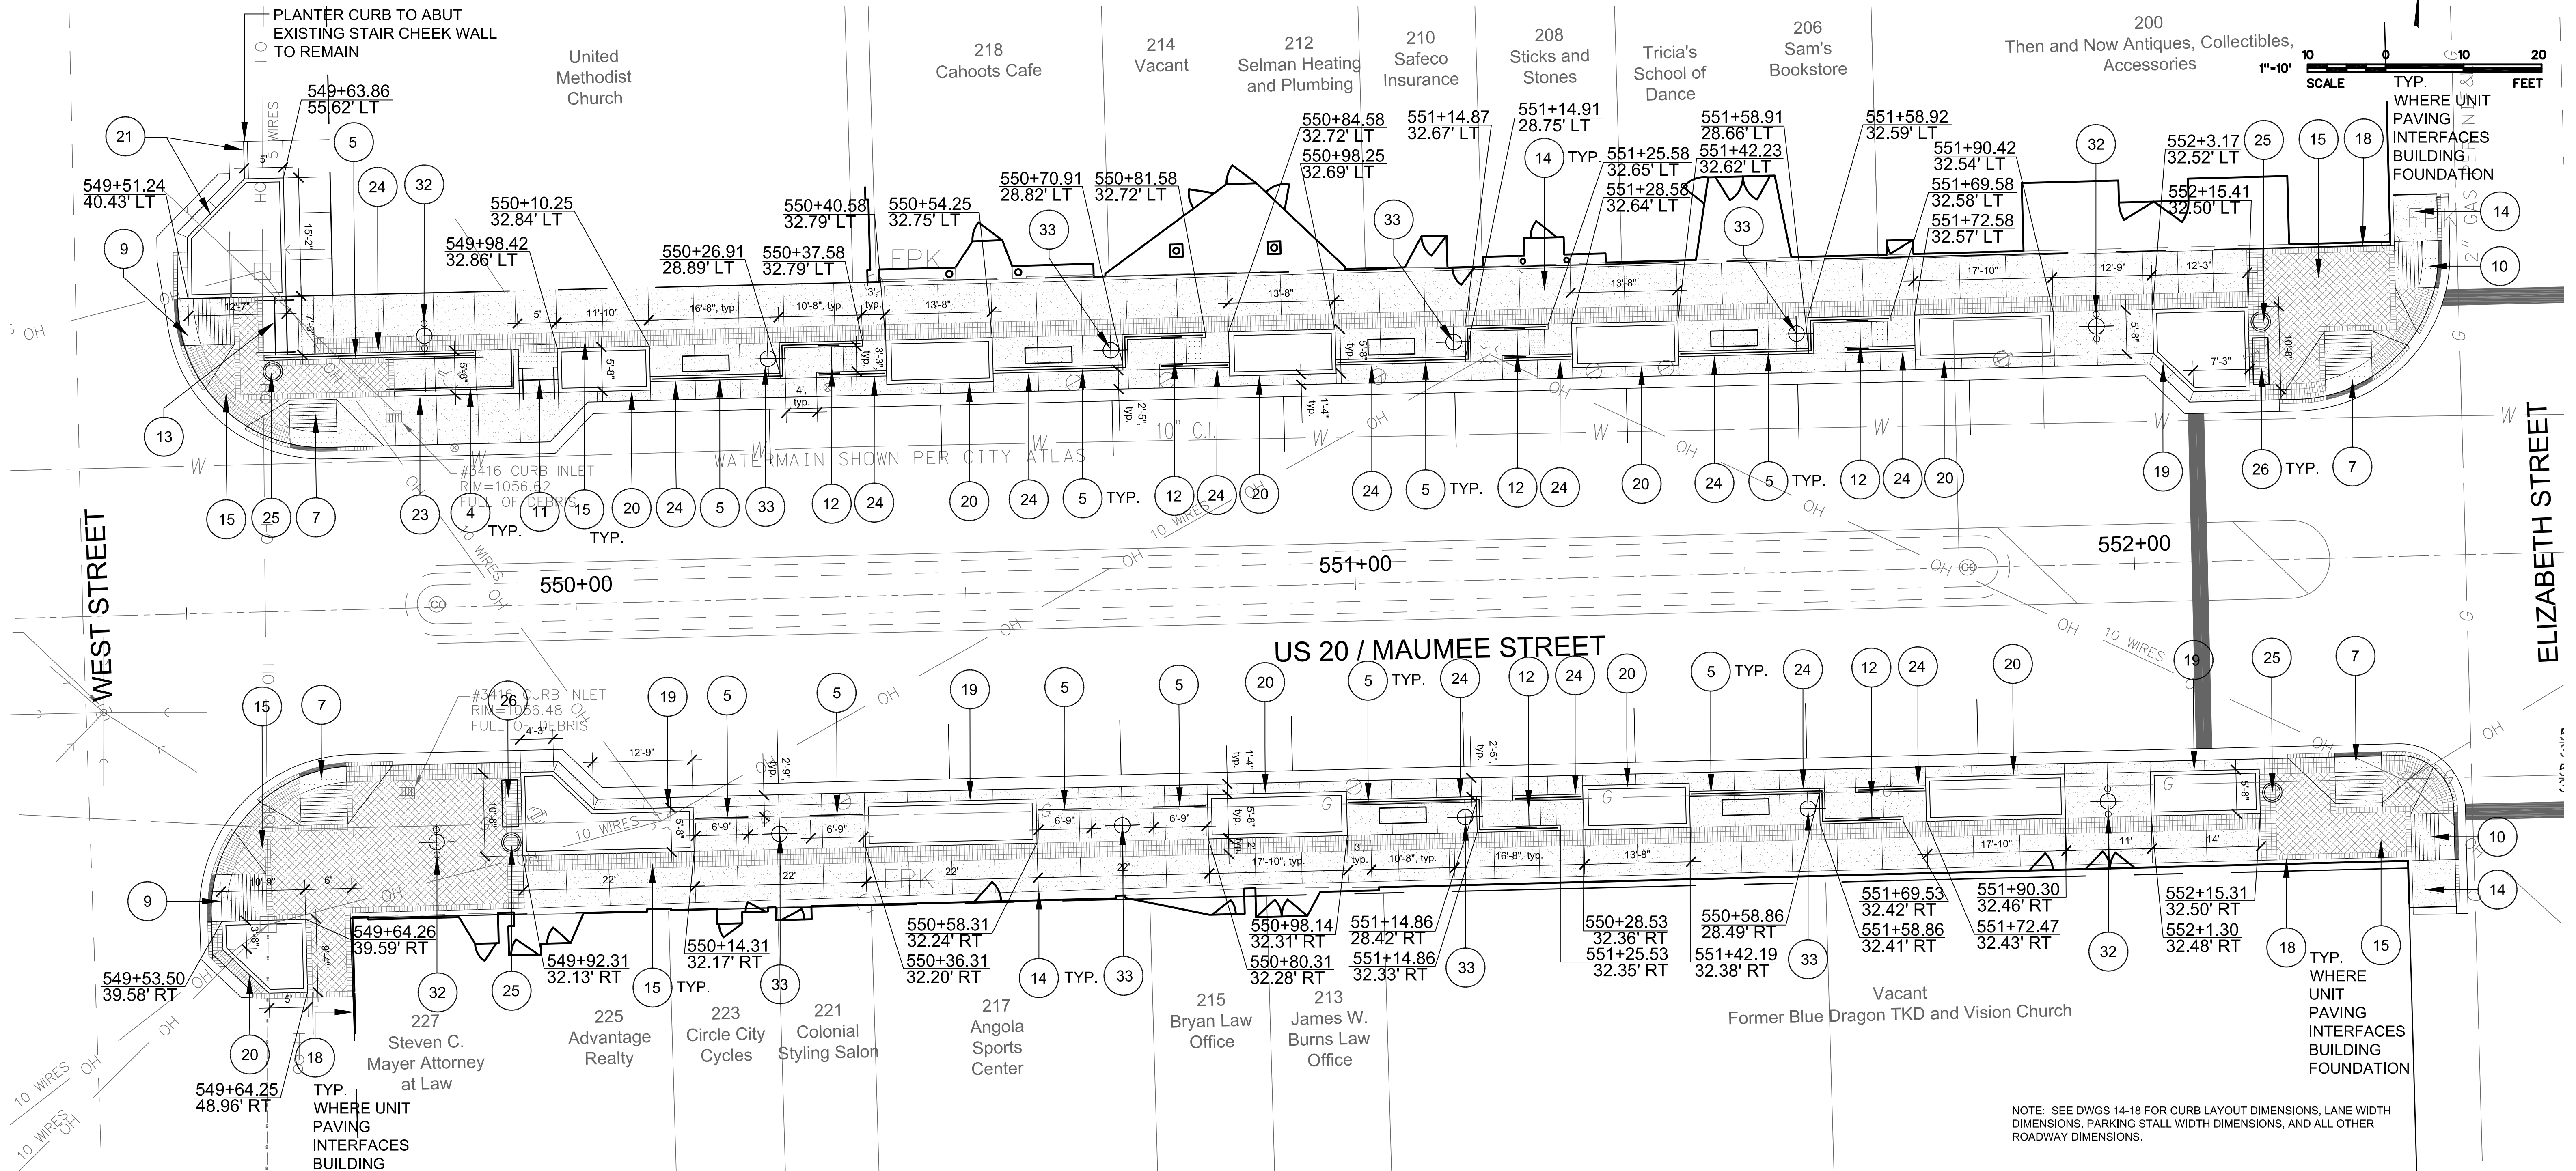

**Hitchcock Design Group**  
 221 West Jefferson Avenue  
 Naperville, IL 60540  
 630.961.1787 phone  
 630.961.9925 fax  
 Creating Better Places®

REVISIONS					
NO.	DATE	DESCRIPTION	NO.	DATE	DESCRIPTION

SEAL: \_\_\_\_\_

PROJECT NO.: 0892-007-01-06  
 FILE NAME: \_\_\_\_\_  
 ORIGINAL ISSUE DATE: \_\_\_\_\_  
 SCALE: 1"=10'

DESIGNED BY: LMT  
 DRAWN BY: TRR/BAD  
 CHECKED BY: TCK  
 PROJECT MANAGER: TCK

**US 20 / MAUMEE STREET STREETScape IMPROVEMENTS**  
 ANGOLA INDIANA

**LAYOUT AND MATERIALS ENLARGEMENT**

DESIGNATION NO.	
DESIGNATION NO.	
SHEETS	20 of 73
PROJECT NO.	
CONTRACT NO.	