


LAYOUT AND MATERIALS KEY NOTES

- 1 HMA PATCHING, TYPE B
DETAIL, SHEET 49
- 2 PCCP, 8 IN (DRIVEWAY)
- 3 PCCP, (X) IN, SPECIAL (TRINE INTERSECTION)
DETAIL, SHEET 49
- 4 HANDRAIL, PEDESTRIAN
DETAILS 2,3,5,6, SHEET 52
- 5 GUARDRAIL, PEDESTRIAN
DETAIL 4, SHEET 52
- 6 CURB RAMP, CONCRETE, A
- 7 CURB RAMP, CONCRETE, A, MODIFIED
DETAIL 1, SHEET 50
- 8 CURB RAMP, CONCRETE, C
- 9 CURB RAMP, CONCRETE, D, MODIFIED
DETAIL 2, SHEET 50
- 10 CURB RAMP, CONCRETE, F, MODIFIED
DETAIL 3, SHEET 50
- 11 STEPS, CONCRETE, SINGLE
DETAIL 5, SHEET 51
- 12 STEPS, CONCRETE, SINGLE, PERPENDICULAR
DETAIL 1, SHEET 52
- 13 STEPS, CONCRETE, DOUBLE
DETAIL 8, SHEET 51
- 14 SIDEWALK, CONCRETE, 5 IN
DETAIL 4, SHEET 50
- 15 SIDEWALK, UNIT PAVING
DETAIL 9, SHEET 50
- 16 CURB AND GUTTER, CONCRETE, MODIFIED,
18 INCH, DETAIL, SHEET 49
- 17 COMBINATION CONCRETE CURB AND GUTTER,
TYPE B, DETAIL, SHEET 49
- 18 CURB, CONCRETE, BANDING
DETAIL 7, SHEET 53
- 19 CURB, CONCRETE, PLANTER, A
DETAIL 1, SHEET 53
- 20 CURB, CONCRETE, PLANTER, B
DETAIL 2, SHEET 53
- 21 CURB, CONCRETE, PLANTER, C
DETAIL 3, SHEET 53
- 22 CURB, CONCRETE, PLANTER, D
DETAIL 4, SHEET 53
- 23 CURB, CONCRETE, RAMP
DETAIL 8, SHEET 53
- 24 CURB, CONCRETE, STAIR
DETAIL 9, SHEET 53
- 25 TRASH RECEPTACLE
- 26 BENCH
- 27 BIKE RACK
- 28 PRECAST MONUMENT
DETAILS 3,4, SHEET 54
- 29 DRINKING FOUNTAIN
DETAIL 1, SHEET 55
- 30 LIGHT POLE FOUNDATION, MODIFIED
DETAIL 3, SHEET 51
- 31 LIGHT POLE ASSEMBLY, 26 FT, ROADWAY
DETAIL, SHEET 65
- 32 LIGHT POLE ASSEMBLY, 19 FT, A (TRIPLE LUMINAIRE)
DETAIL, SHEET 65
- 33 LIGHT POLE ASSEMBLY, 19 FT, B (SINGLE LUMINAIRE)
DETAIL, SHEET 65
- 34 HMA SURFACE TYPE B, 1.5 INCH

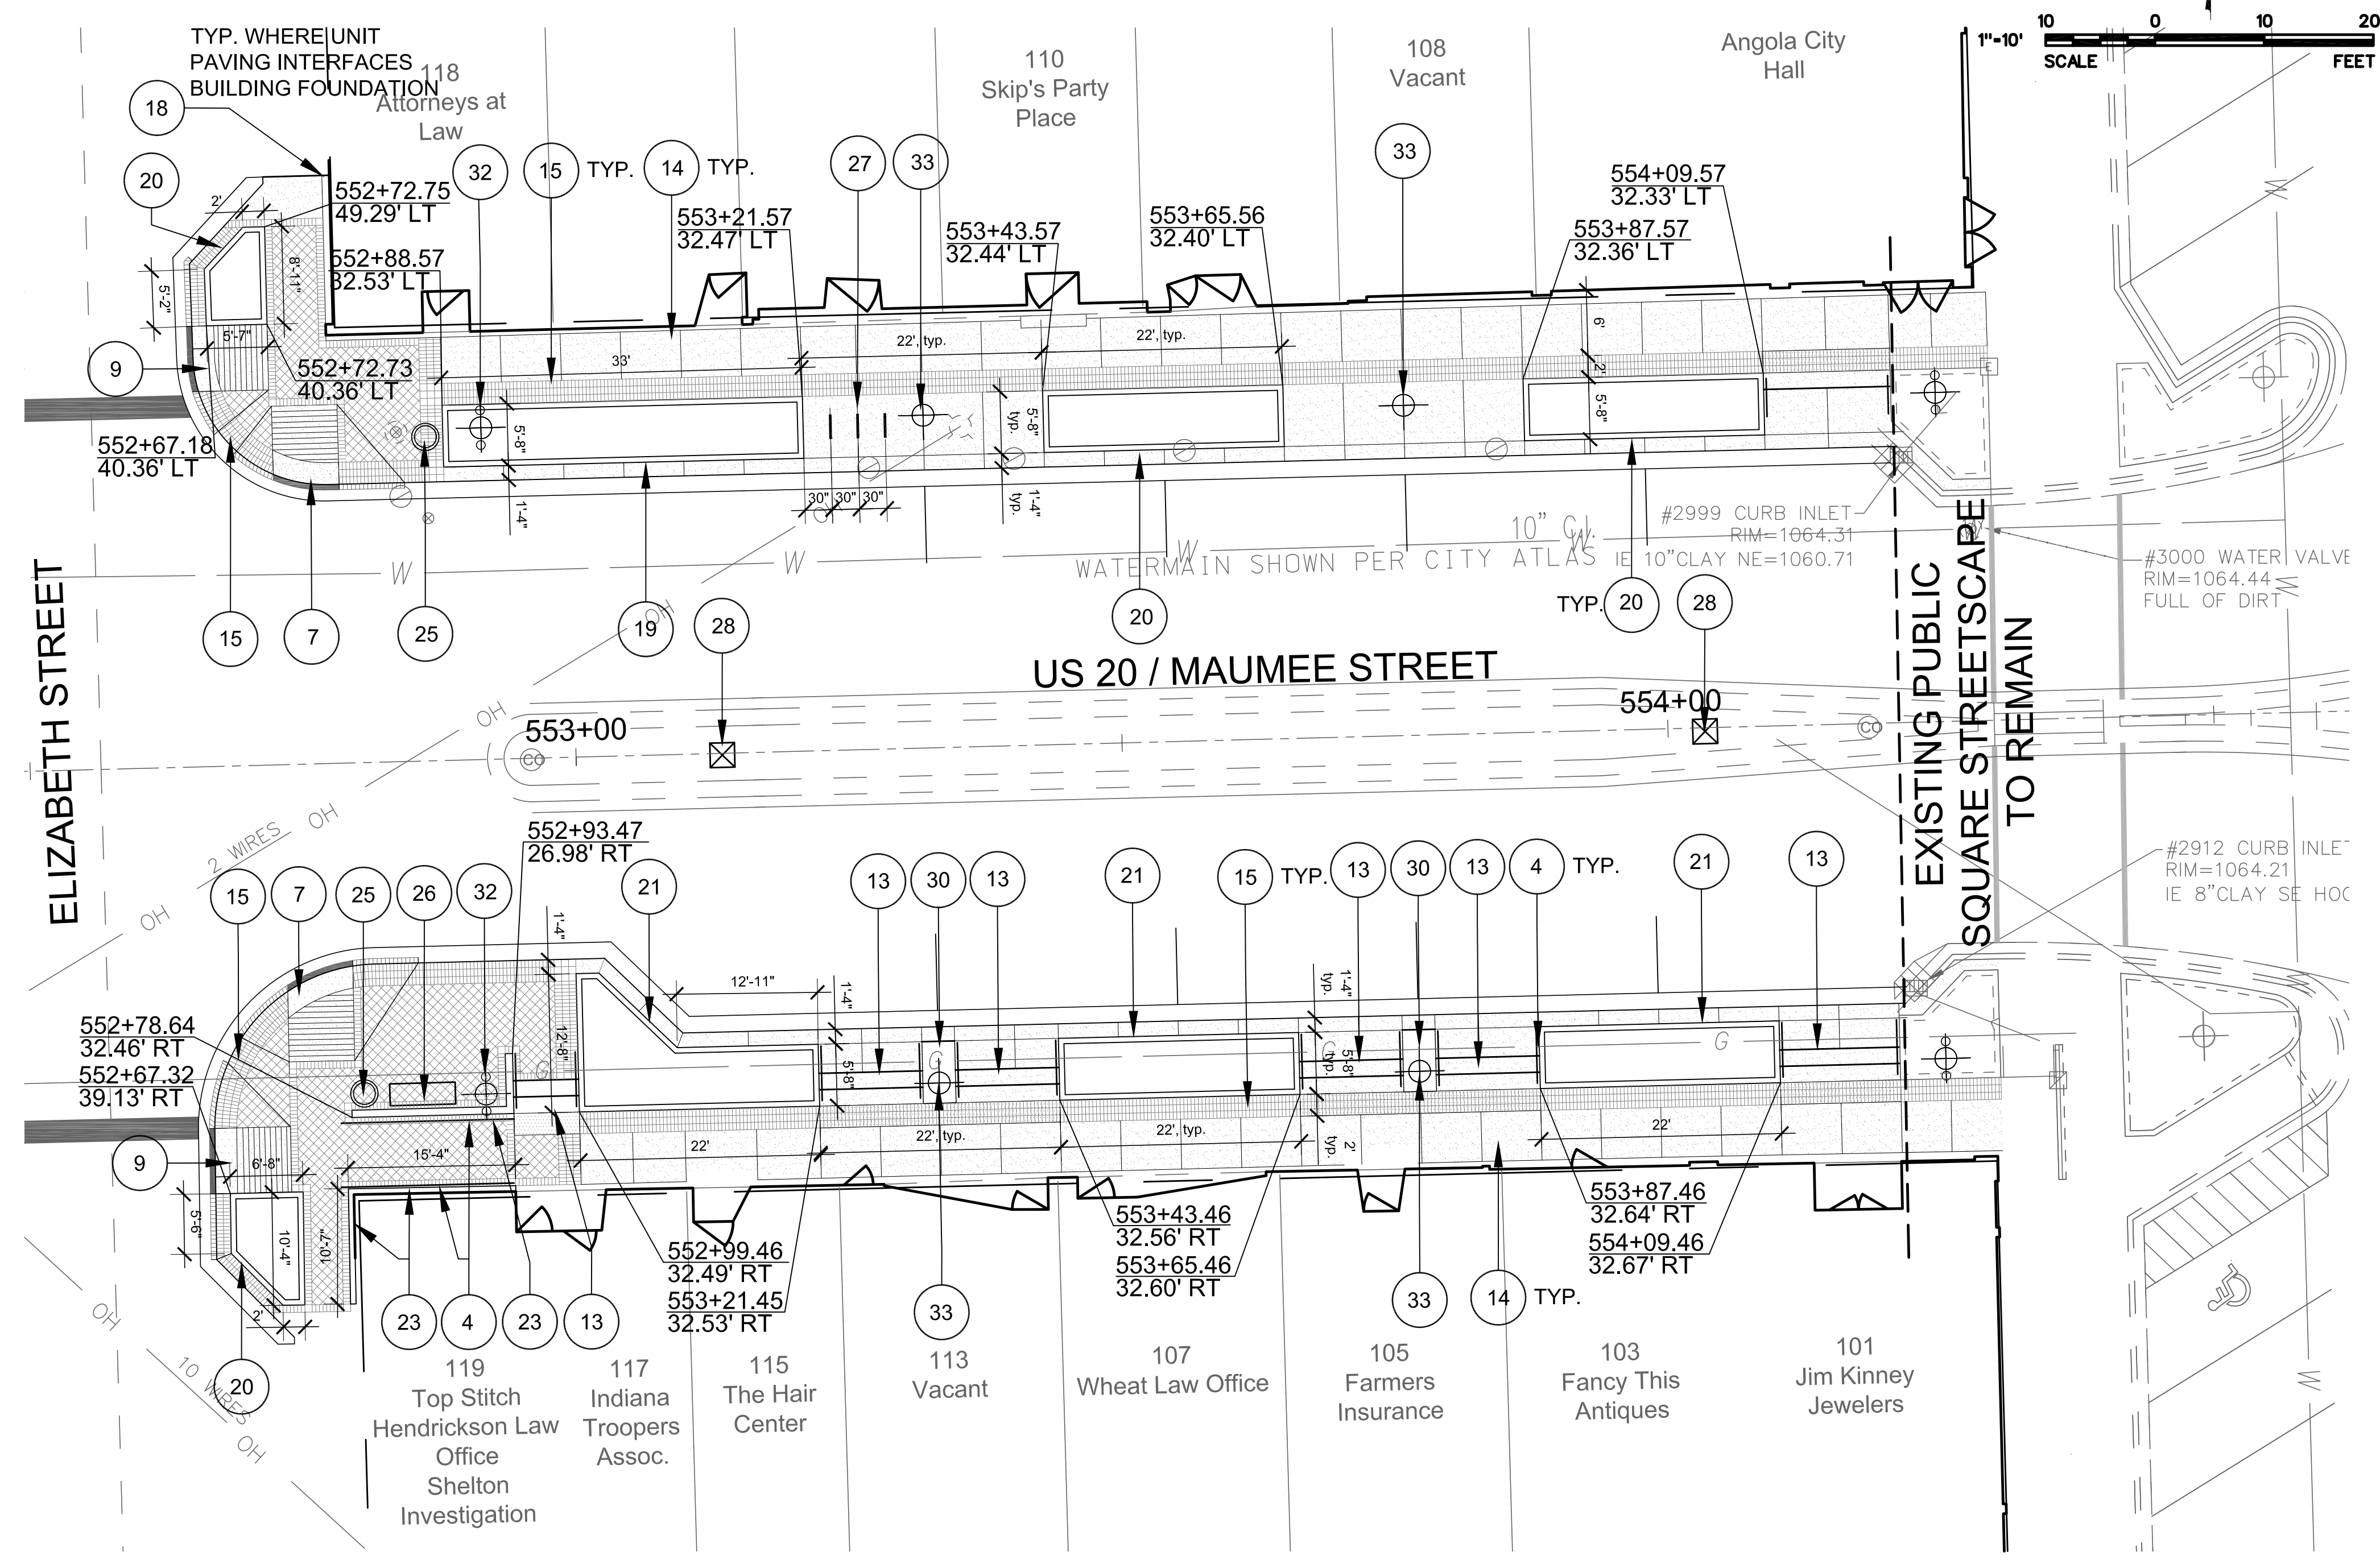

NOTE: SEE DWGS 14-18 FOR CURB LAYOUT DIMENSIONS, LANE WIDTH DIMENSIONS, PARKING STALL WIDTH DIMENSIONS, AND ALL OTHER ROADWAY DIMENSIONS.

Hitchcock Design Group
 Creating Better Places®
 221 West Jefferson Avenue
 Naperville, IL 60540
 630.961.1787 phone
 630.961.9925 fax

REVISIONS			
NO.	DATE	DESCRIPTION	

PROJECT NO.: 0892-007-01-06	DESIGNED BY: LMT
FILE NAME:	DRAWN BY: TRR/BAD
ORIGINAL ISSUE DATE:	CHECKED BY: TCK
SCALE: 1"=10'	PROJECT MANAGER: TCK

US 20 / MAUMEE STREET STREETScape IMPROVEMENTS
 ANGOLA INDIANA

LAYOUT AND MATERIALS ENLARGEMENT

DESIGNATION NO.	
DESIGNATION NO.	
SHEETS	21 of 73
PROJECT NO.	